





**LE MUST**  
CONDOMINIUMS LOCATIFS

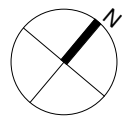

## UNITÉ(S) / UNIT(S)

**T1-212**

ÉTAGE(S) Level(s)	2
SUPERFICIE BRUTE (pi <sup>2</sup> ) Gross Area (sf)	760
TERRASSE/BALCON (pi <sup>2</sup> ) Terrace/balcony (sf)	-
NOMBRE DE CHAMBRE(S) Number of room(s)	1
NOMBRE DE SALLE(S) DE BAIN Number of bathroom(s)	1

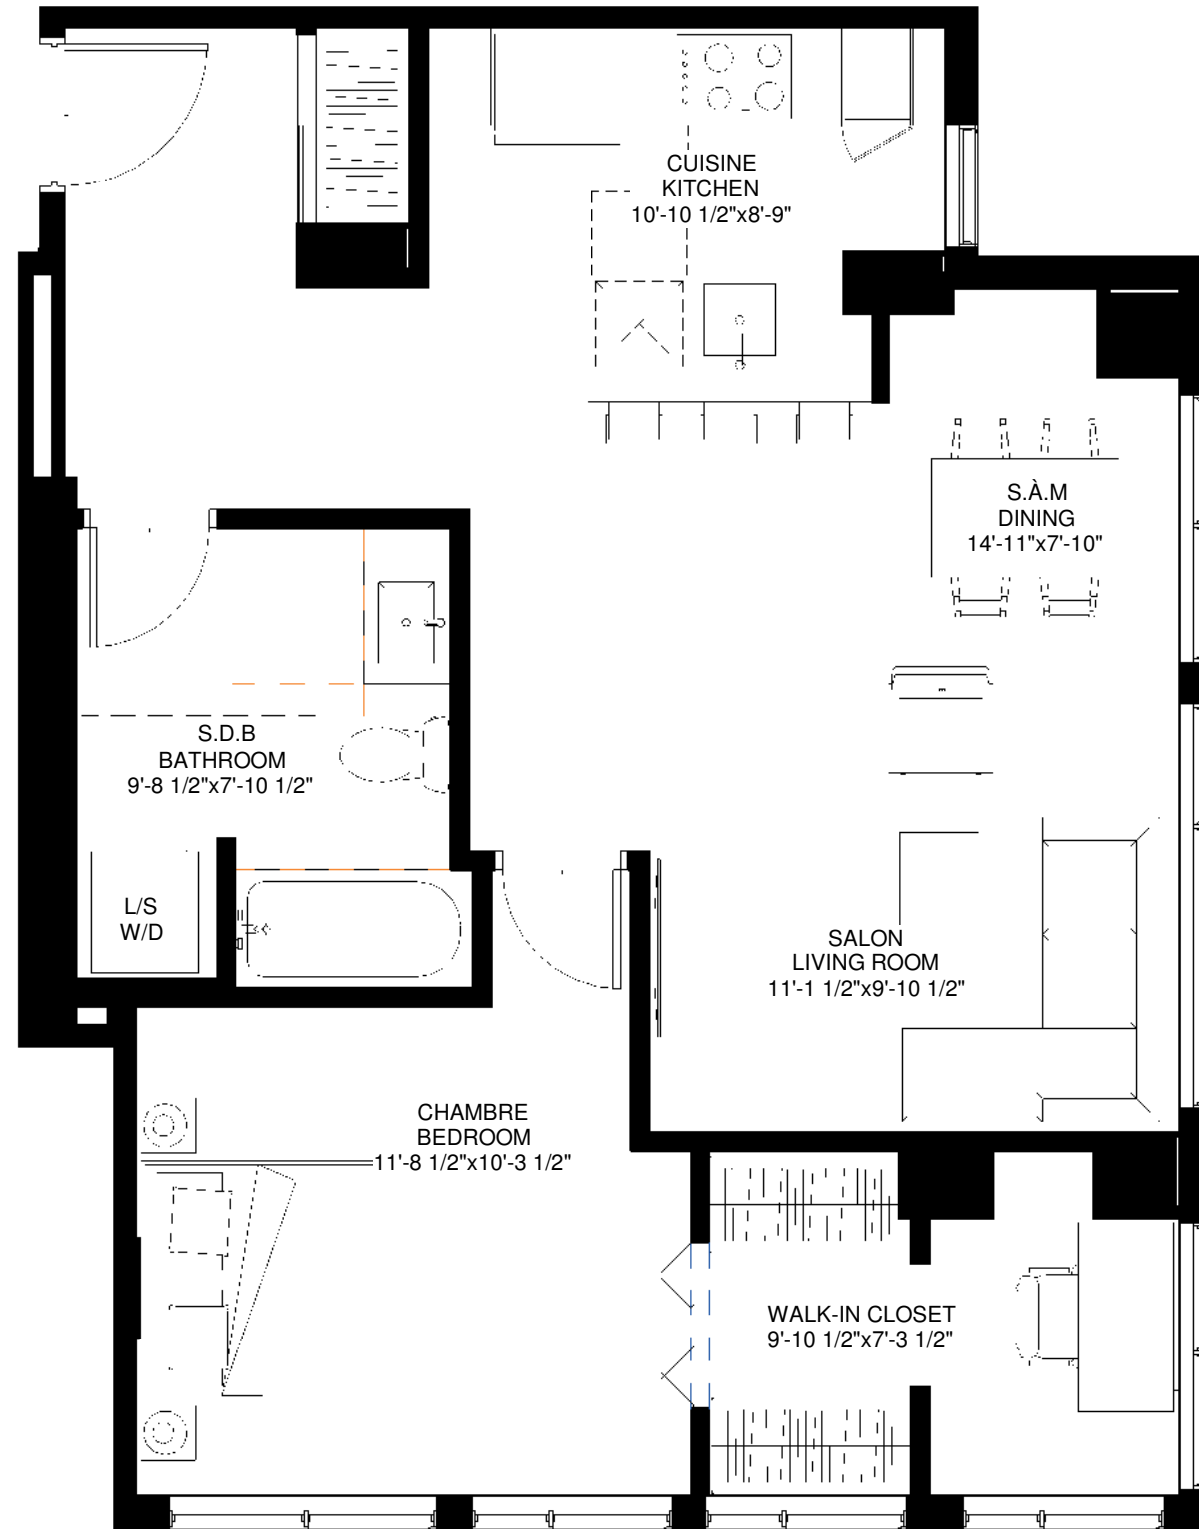

Plans are subject to modifications without prior notice. The areas shown are gross areas that include exterior and mitoyen walls. All dimensions shown on plans are approximate and may vary with construction. The furniture is shown for information purposes only. The rent is valid for a 10 day period following the signature.

Les plans sont sujets à modifications sans préavis. Les superficies indiquées représentent les surfaces brutes incluant les murs extérieurs et mitoyens. Toutes les dimensions montrées sont approximatives et peuvent varier lorsque construit. Le mobilier est montré à titre d'information seulement. Le loyer est valide pour une période de 10 jours suivant la date de signature.